

Sayı: 25931695-TİM.OAİB.27.ARG5.2024/14-1477
Konu: AFGANİSTAN-PANEL RADYATÖR TALEBİ

Ankara, 05/02/2024

Sayın Üyemiz,

Kabil/Afganistan'da devam eden bir inşaat projesi için EK'te yer alan teknik dokümanda detayları belirtilen panel radyatör ve havlupan ürünlerine dair bir talep Birliğimiz'e ulaşmıştır.

Ürün talebiyle ilgilenen üyelerimizin aşağıda iletişim bilgileri yer alan şirket yetkilisi ile irtibata geçmeleri rica olunur.

Esra ARPINAR
Genel Sekreter V.

İletişim Bilgileri:

Mehmet ALPARSLAN
Biltek Cons. Co.
Purchasing & Logistic
Mobile: 0532 290 2866
Tel: 0312 472 00 00
Fax:0312 472 11 11
mehmet.alparслан@bil-tek.com.tr
www.bil-tek.com.tr

EK: Teknik Dökuman (2 sayfa)

Ayrıntılı bilgi için: Aslı Polat - Uzman Yardımcısı

Sekreteryaya: Orta Anadolu İhracatçı Birlikleri Genel Sekreterliği
Ceyhan Atuf Kansu Cad. No: 120 06520 BALGAT ANKARA
Tel : (312) 447 27 40(pbx) Faks : (312) 446 96 05 - 447 01 80
e-posta : info@oaib.org.tr
WEB : www.oaib.org.tr / <https://www.turkishhvac.com/>




Panel Radiators - Qatar Shahrak Building #1 Project
Kabul – Afghanistan

No	Item Name	Item Description	Unit	Quantity	Unit Price (\$)	Total Price (\$)	Brand/Company of Material
1	Steel panel radiator	Steel panel radiator type 22 – with required brackets, inlet-outlet control valves and other fittings Size: 300x1300mm Capacity: 1.25 Kw	Set	48			
		Steel panel radiator type 22 – with required brackets, inlet-outlet control valves and other fittings Size: 300x2200mm Capacity: 2.1 Kw	Set	24			
		Steel panel radiator type 22 – with required brackets, inlet-outlet control valves and other fittings Size: 400x1700mm Capacity: 2.1 Kw	Set	72			
		Steel panel radiator type 22 – with required brackets, inlet-outlet control valves and other fittings Size: 400x1900mm Capacity: 2.3 Kw	Set	120			
		Steel panel radiator type 22 – with required brackets, inlet-outlet control valves and other fittings Size: 600x1400 mm Capacity: 2.3 Kw	Set	96			
		Steel panel radiator type 22 – with required brackets, inlet-outlet control valves and other fittings Size: 600x1500 mm Capacity: 2.5 Kw	Set	24			
2	Aluminum towel radiator	Aluminum towel radiator for baths – with required brackets, inlet-outlet control valves and other fittings Size: 600x1600 mm Capacity: 1 Kw	Set	192			

NOTES:

1. FOR SUPPLY AND RETURN RISER PIPES SIZE REFER TO ISOMETRIC DIAGRAM.

LEGEND	
RADIATOR	
SUPPLY PIPE	
RETURN PIPE	
COLLECTOR BOX	

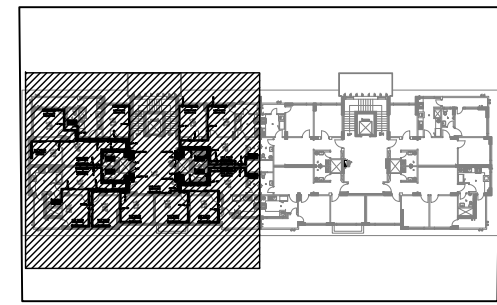

KEY PLAN

ISSUED FOR
TECHNICAL CONTROL


REV	DATE	BY	DESCRIPTION
01	09/DEC/2018	RASULI	APPLIED COMMENTS
02	23/JAN/2019	RASULI	ISSUED FOR TECHNICAL CONTROL

DESIGNED:	SIGNATURE:
RASULI	
DRAWN:	DATE:
RASULI	30/SEP/2018
REVIEWED:	SCALE:
ZHASSAMY	AS SHOWN
APPROVED:	SHEET FORMAT:
TESLA CONSULTANTS	A3
PROJECT CODE:	PROJECT CODE:
XXXXXXX	XXXXXXX

CLIENT:	MINISTRY OF URBAN DEVELOPMENT AND LAND (MUDL)
DONOR:	AL-GHARAFI CHARITY FOUNDATION (AGF)
DESIGNER:	TESLA AFGHANISTAN CONSULTANCY SERVICES

QATAR SHAHRAK (SHEIKH ALI BIN ABULLAH THANI AL-THANI) KHOSH-HAL KHAN MINA, DISTRICT 5, KABUL AFGHANISTAN	FIRST & TYPICAL FLOORS HEATING PLAN
---	--

H-104

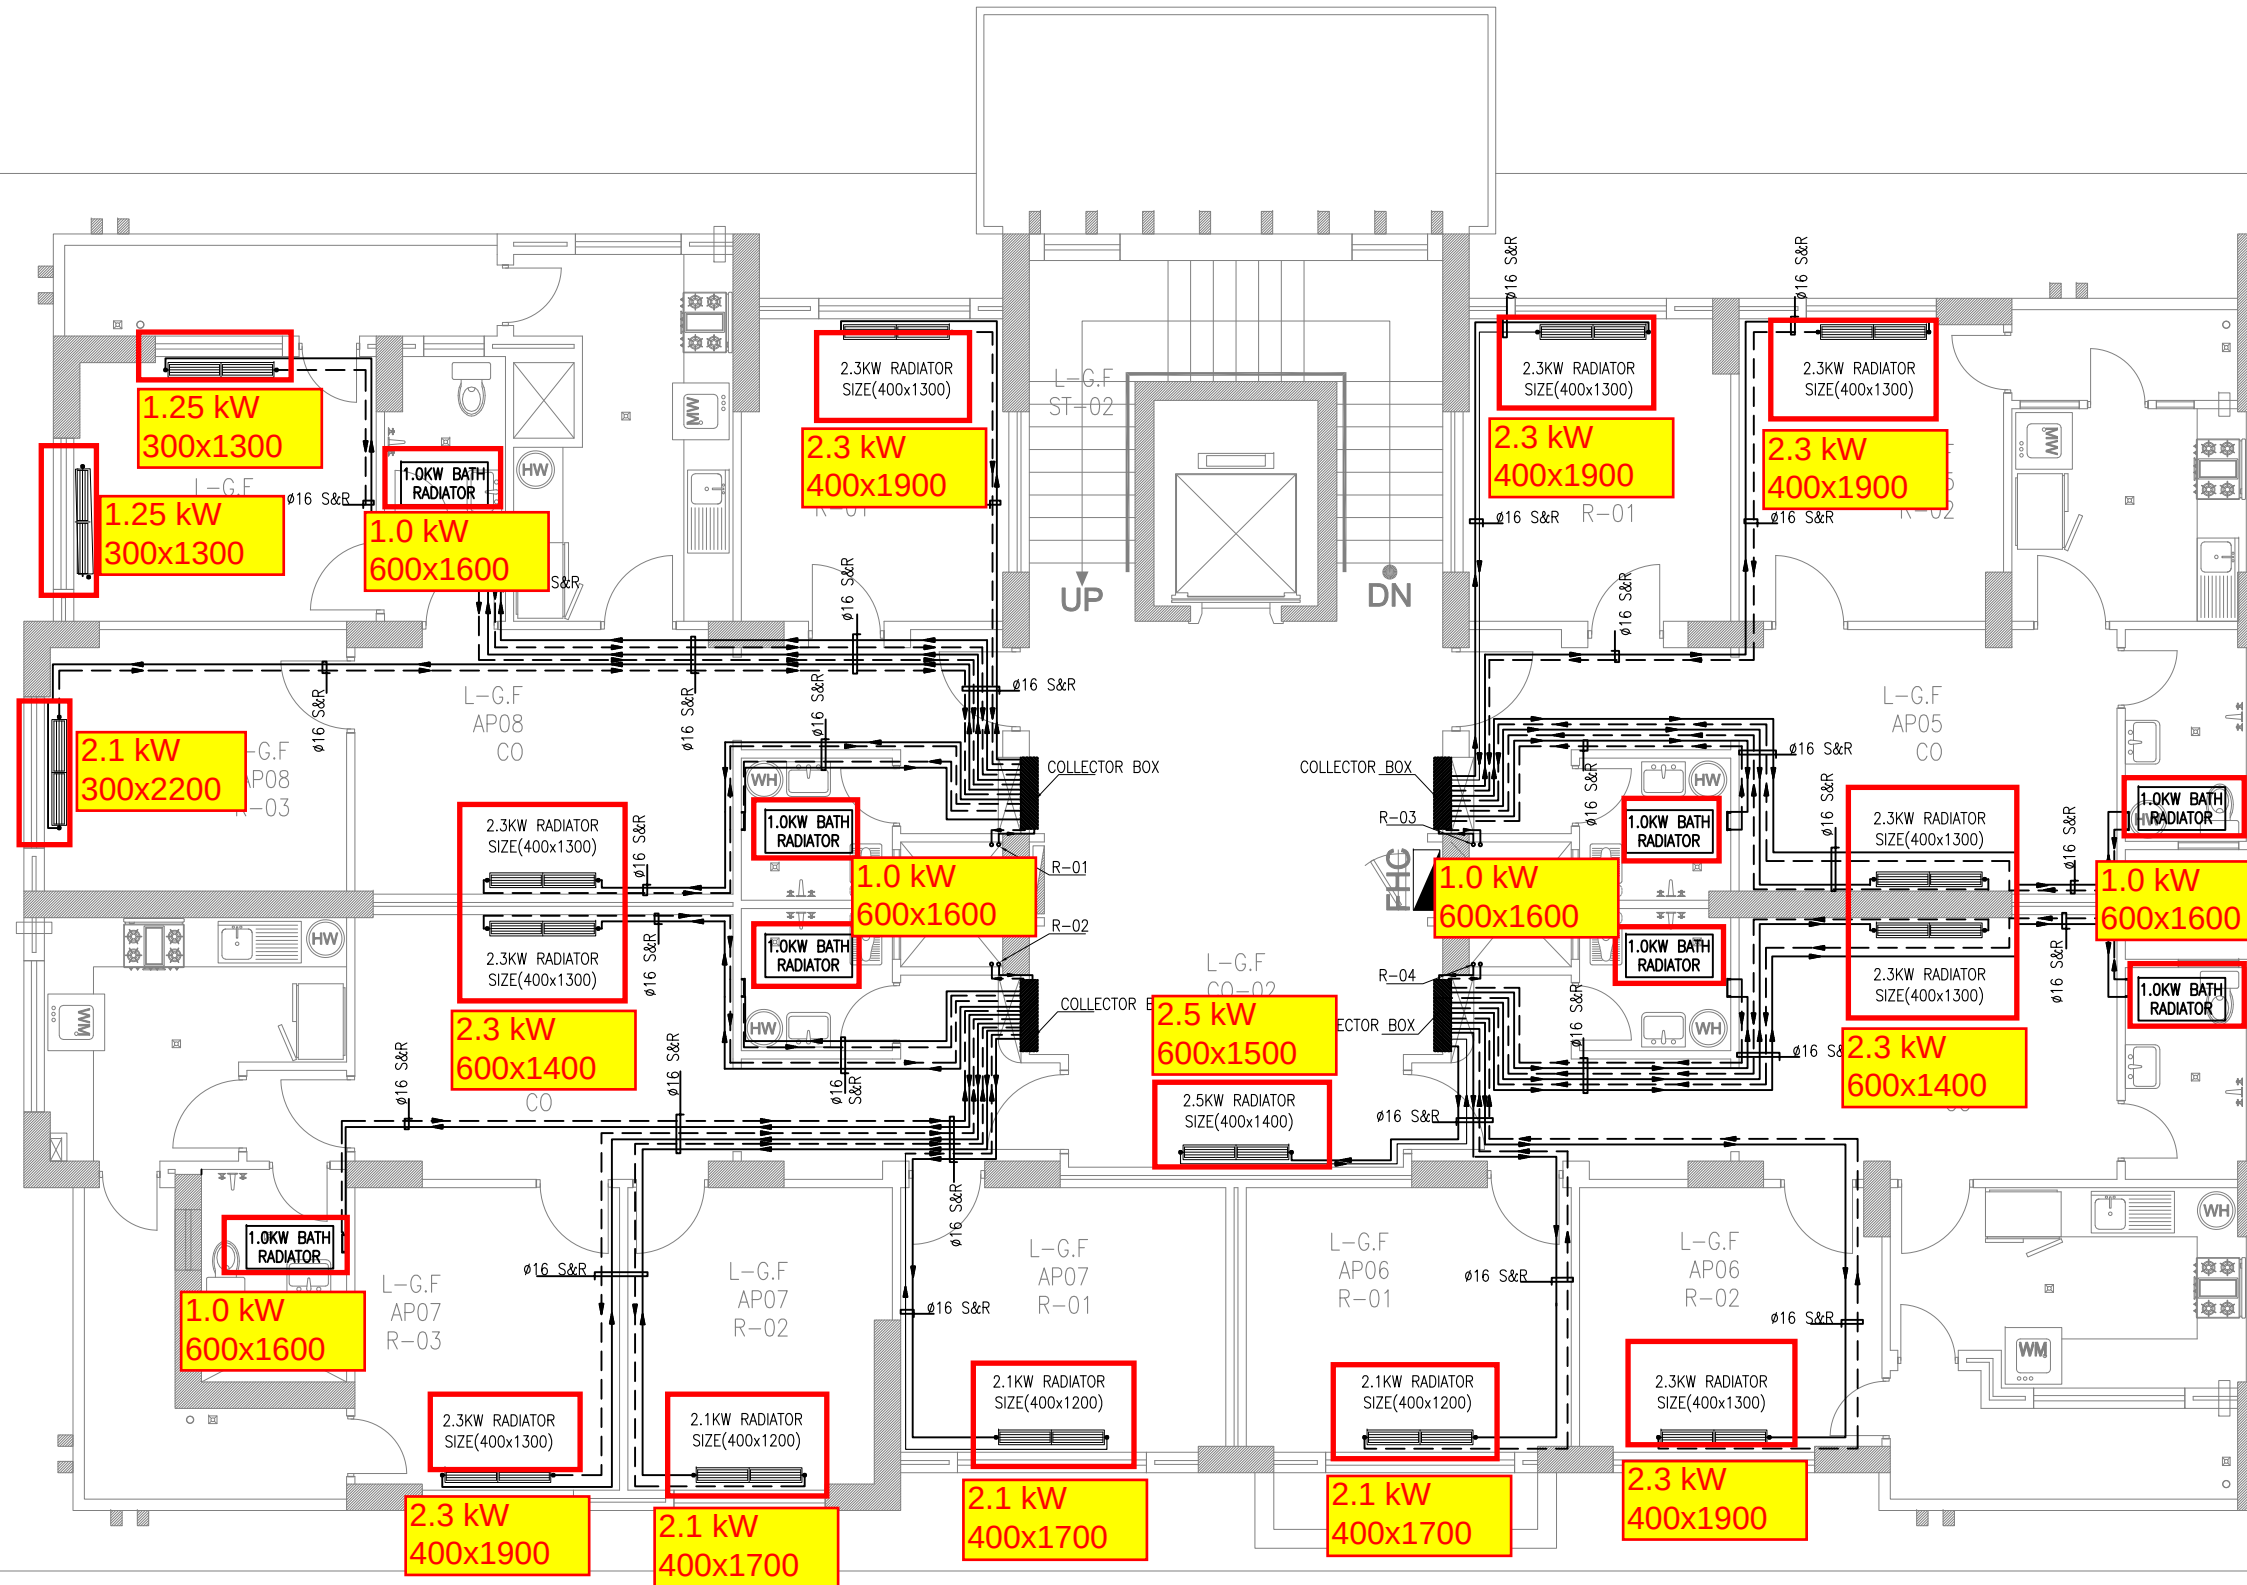

01 FIRST & TYPICAL FLOORS HEATING PLAN

SCALE: 1:100

