



**ÇİMENTO, CAM,
SERAMİK VE TOPRAK ÜRÜNLERİ
İHRACATÇILARI BİRLİĞİ**

Sayı: 27274239-TİM.OAİB.13.ARG2.2022/122-6450

Ankara, 23/06/2022

Konu: Seramik Kaplama Malzemeleri ve Seramik Sağlık Gereçleri İthalat Talebi Hk.

SİRKÜLER (2022)

Sayın Üyemiz,

Nairobi Ticaret Müşavirliği tarafından birliğimize ulaşan talep doğrultusunda, 2014 yılında faaliyete geçen Kenya merkezli **Unity Homes** firması seramik kaplama malzemeleri ve seramik sağlık gereçleri ithalatı için tekliflerinize açık olduklarını belirtilmektedir. Talep edilen ürünlerin ayrıntılı bilgisini içeren iki adet belge eklerde mevcuttur.

Bilgileri rica olunur.

Fatih YUMUŞ
Genel Sekreter V.

Firma iletişim bilgileri:

Şirket Adı: Unity Homes Limited
İsim-soyisim: Nasra Jamal
Ünvan: Satın Alma ve Lojistik Yetkilisi
E-posta: nasra.jamal@unityhomes.co.ke
Tel no: +254-707-662-250
web: www.unityhomes.co.ke

- EK: a) Talep edilen ürünlerin miktarını gösteren belge
b) Talep edilen ürünlerin ayrıntılı çizimlerini gösteren belge

Ayrıntılı bilgi için: Elif Berna Bayraktar - Uzman Yrd.

Orta Anadolu İhracatçı Birlikleri Genel Sekreterliği

Ceyhan Atuf Kansu Cad. No: 120


06520 BALGAT ANKARA

Tel : (312) 447 27 40 Faks : (312) 446 96 05 - 447 01 80

e-posta : info@oaib.org.tr / www.oaib.org.tr



TILE LAYOUT DRAWING

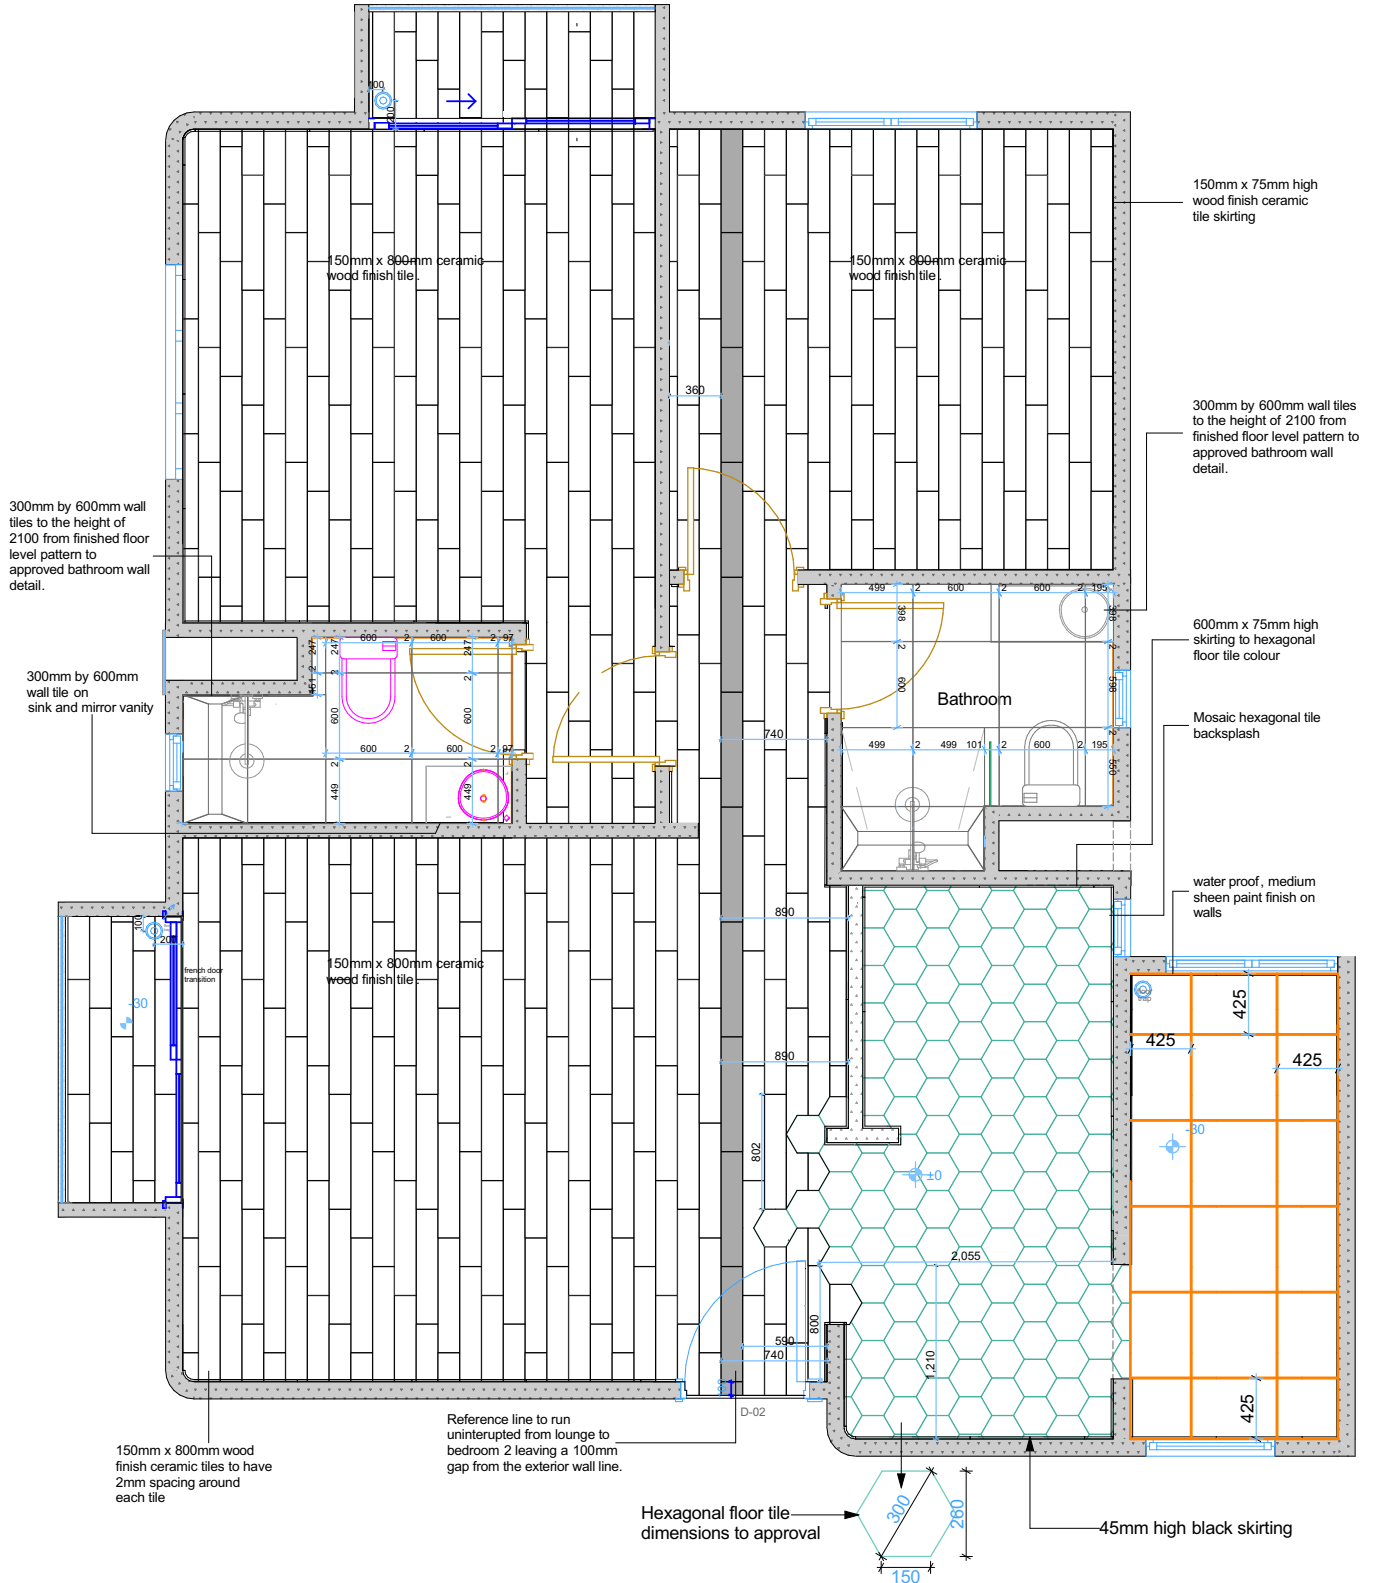

Client :  **unity homes**

operations@unityhomes.co.ke
development@unityhomes.co.ke

Project: **PROPOSED UNITY EAST RESIDENTIAL DEVELOPMENT AT TATU CITY**

Drawing Name : **UNIT TILE LAYOUT**

Ref : **UHK-UWA-DWA-DEV-003-020 (REV. 001)**


Notes:

1. All dimensions are in millimetres (mm).
2. Do Not scale this drawing. Only figured dimensions to be used.


KITCHEN COUNTER GRANITE DRAWING

L(C)03 LEFT SIDE COUNTER

L(C)04 RIGHT SIDE COUNTER

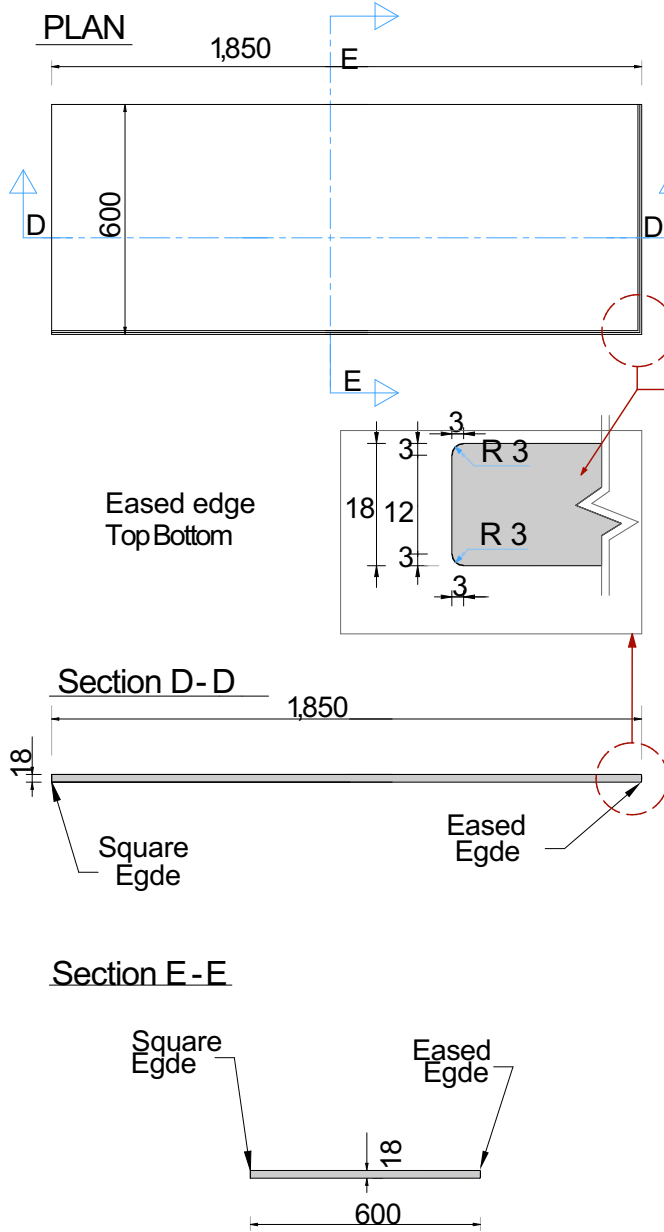

Description : 1,850 mmX 600mmX 18mm

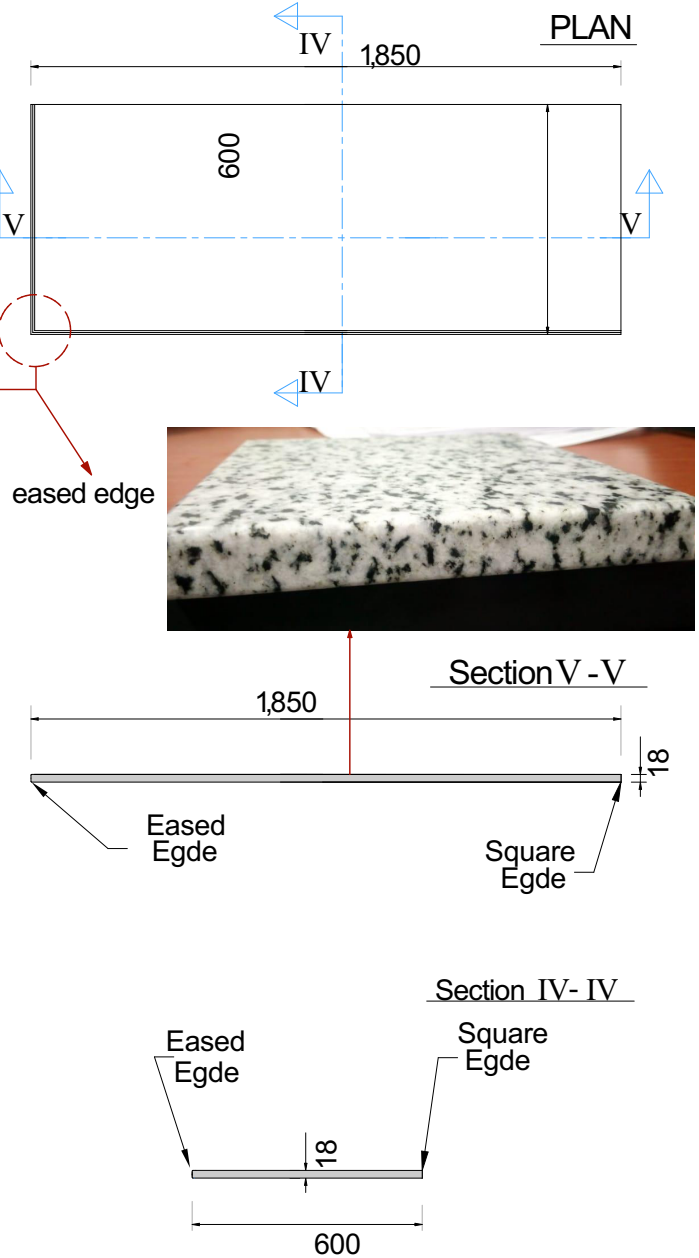

Description: 1,850 mmX 600mmX 18mm

Client :



operations@unityhomes.co.ke
development@unityhomes.co.ke

Project : PROPOSED UNITY EAST RESIDENTIAL
DEVELOPMENT AT TATUCITY

Drawing Name : KITCHEN COUNTER GRANITE


Ref: UHK-UWA-DWA-DEV-003-023

Notes:


- 1 . All dimensions are in millimetres (mm).
- 2 . Do Not scale this drawing. Only figured dimensions to be used.

KITCHEN ISLAND GRANITE DRAWING


PLAN

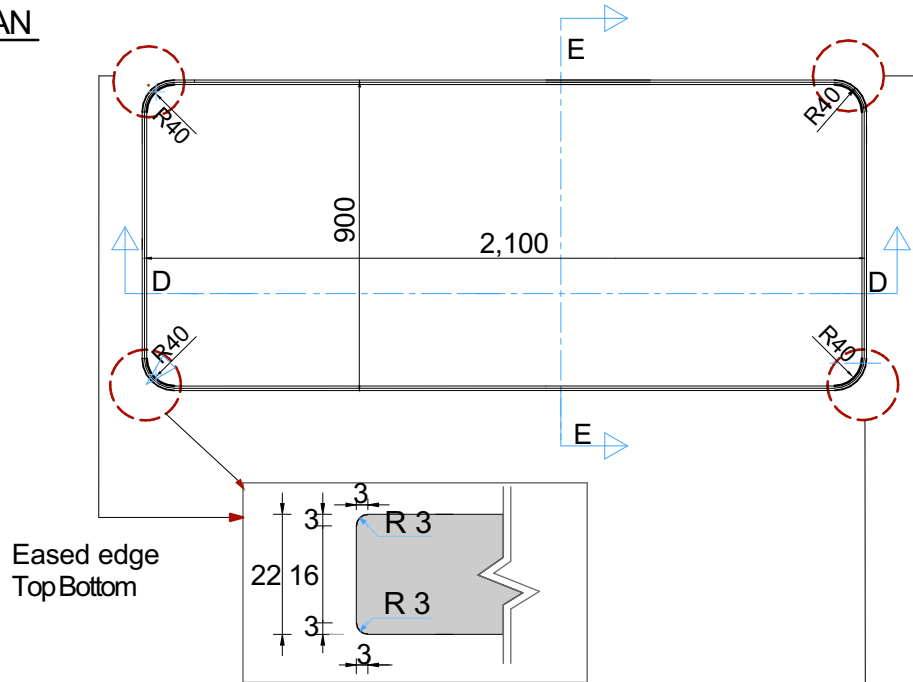

Section D-D

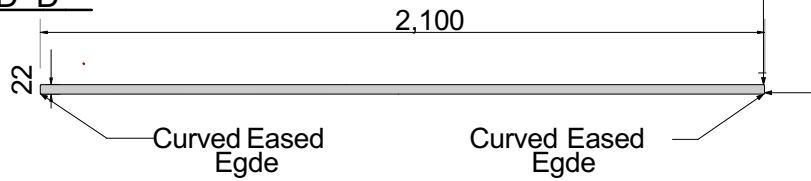

Section E-E

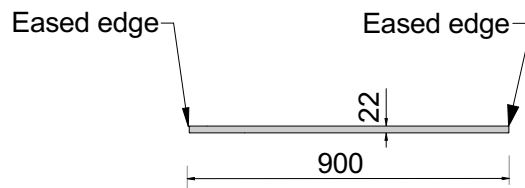

Description: **2,100mmX 900mmX 22mm**

Client :



operations@unityhomes.co.ke
development@unityhomes.co.ke

Project : **PROPOSED UNITY EAST RESIDENTIAL
DEVELOPMENT AT TATU CITY**

Drawing Name : **KITCHEN ISLAND GRANITE**

Ref : **UHK-UWA-DWA-DEV-003-024**


Notes:

- 1 . All dimensions are in millimetres (mm).
- 2 . Do Not scale this drawing. Only figured dimensions to be used.

BREAKFAST BAR GRANITE DRAWING


L(B)01- LEFT SIDE

PLAN

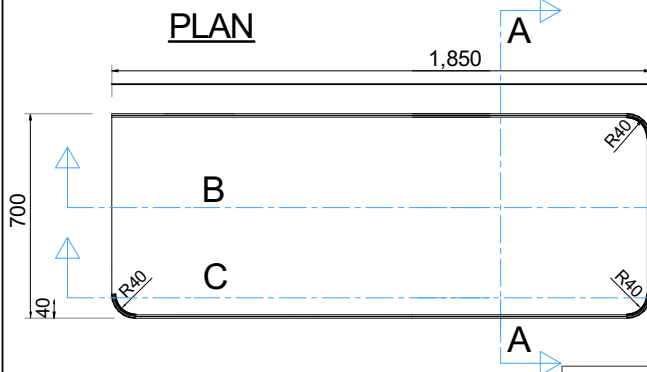


R(B)02- RIGHT SIDE

PLAN

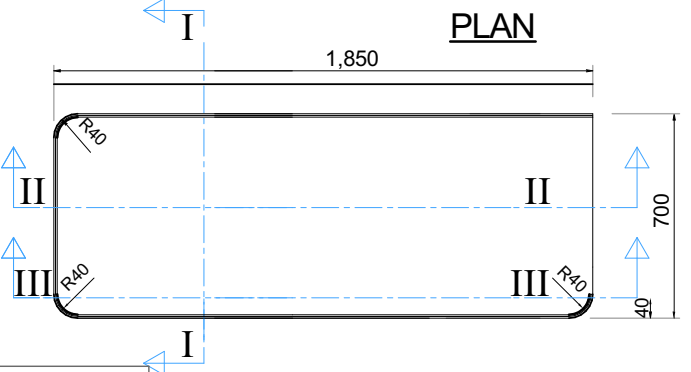


Eased
Edge

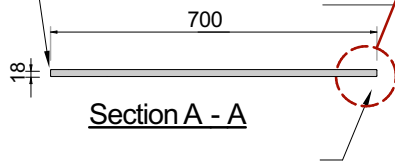


Section A - A


Eased
Edge

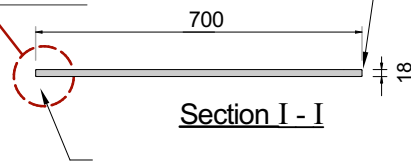

Section I - I

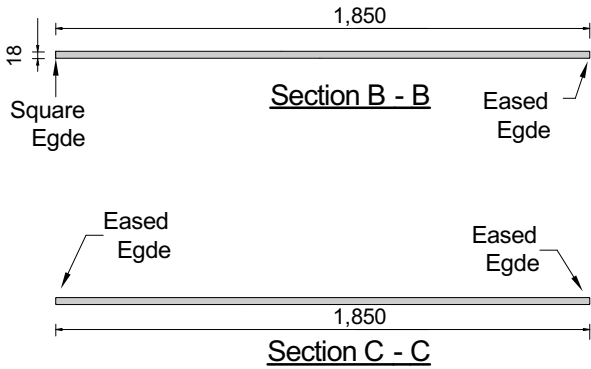

Section B - B

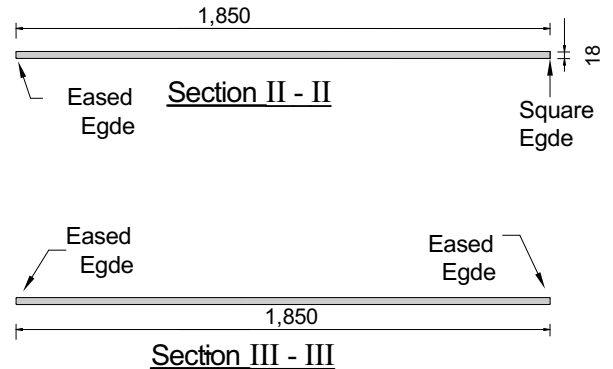

Section II - II

Description: 1,850mmX700mmX18mm

Description: 1,850mmX700mmX18mm

Client :



operations@unityhomes.co.ke
development@unityhomes.co.ke

Project : PROPOSED UNITY EAST RESIDENTIAL
DEVELOPMENT AT TATU CITY

Drawing Name : BREAKFAST BAR GRANITE


Ref : UHK-UWA-DWA-DEV-003-025

Notes:


1. All dimensions are in millimetres (mm).
2. Do Not scale this drawing. Only figured dimensions to be used.

WINDOW SILL DRAWING


01. MASTER BEDROOM WINDOW SILL

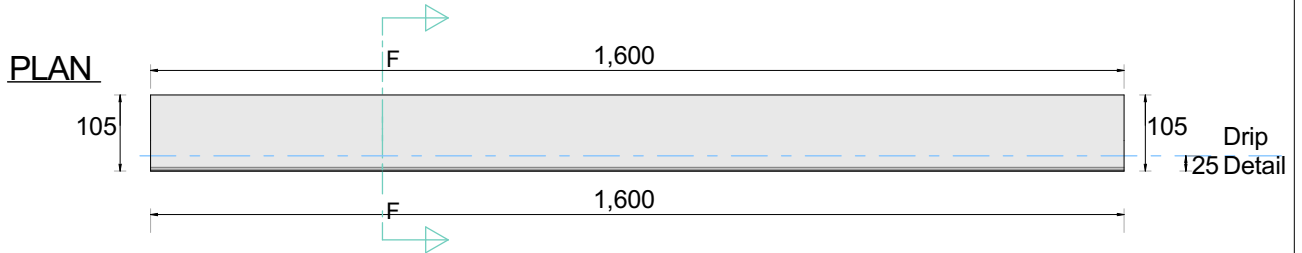


02. BEDROOM 02 AND UTILITY WINDOW SILL

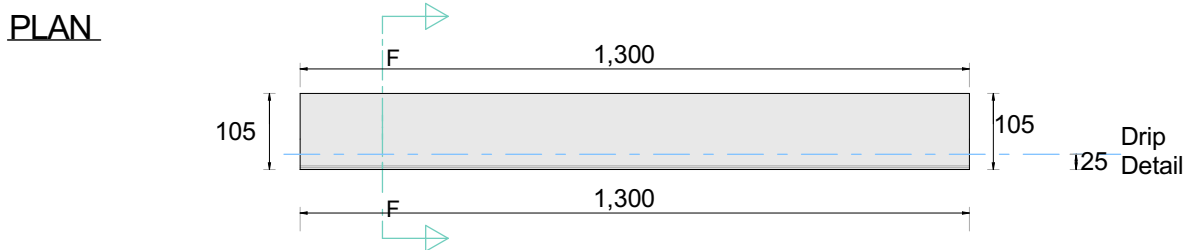

03. WASHROOM WINDOW AND KITCHEN SILL

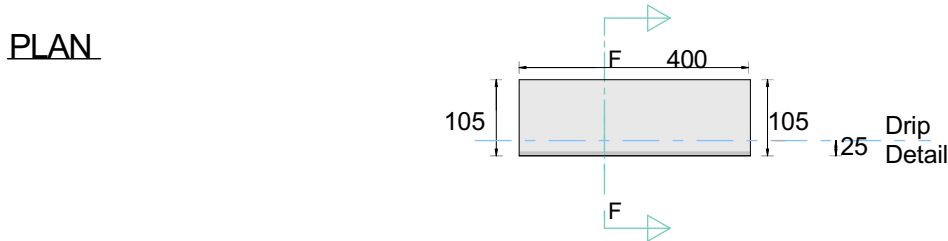

04. SECTION F-F

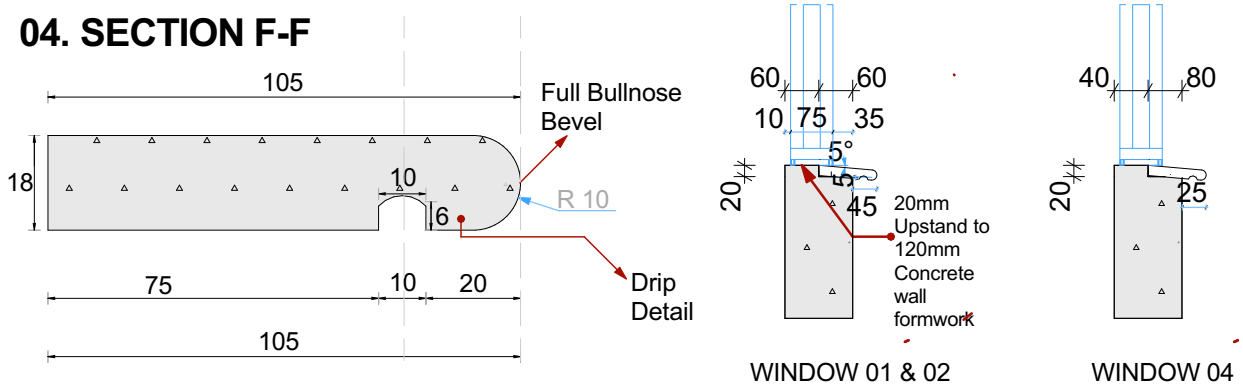

Client : 

operations@unityhomes.co.ke
development@unityhomes.co.ke



Project : **PROPOSED UNITY EAST RESIDENTIAL DEVELOPMENT AT TATU CITY**

Drawing Name : **WINDOW SILL DETAIL**

Ref: **UHK-UWA-DWA-DEV-003-026**

Notes:

1. All dimensions are in millimetres (mm).
2. Do Not scale this drawing. Only figured dimensions to be used.

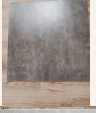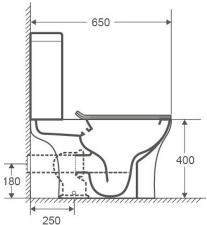Description	Tile Size and Type	QTY/ year (m2) Unity East and Unity One	
Wooden Tiles	Ceramic, W.A.6-10%, 150x800mm	21,312	
Bathroom Walls Tile	Ceramic, 300x600mm light grey	2,737	
Bathroom Walls Tile	Ceramic, 300x600mm grey	2,737	
Bathroom Floor Tile	Porcelain, W.A.<1%, 600x600mm	6,343	
Stairs	Porcelain, W.A.<1%, 600x600mm, grooved	638	
Mosaic Tiles	Mosaic, 300x300mm, 50x50mm	1,001	
Hexagonal Tiles	Ceramic, Hexagon, W.A. 1-3%, 150mm	2,220	
Counter top bassin	With over-flow, incl of pop-up waste Trap drainer	840	
Toilet	P-trap	840	
Granite Kitchen Counter (L) Unity East	1850x600x18mm	150	drawing no: UHK-UWA-DWA-DEV-003-023
Granite Kitchen Counter (R) Unity East	1850x600x18mm	150	drawing no: UHK-UWA-DWA-DEV-003-023
Granite Kitchen Island Unity East	2100X900X22mm	20	drawing no: UHK-UWA-DWA-DEV-003-024
Granite Breakfast Bar (L) Unity East	1850x700x18mm	150	drawing no: UHK-UWA-DWA-DEV-003-025
Granite Breakfast Bar (R) Unity East	1850x700x18mm	150	drawing no: UHK-UWA-DWA-DEV-003-025
Granite Master bedroom sil Unity East	1600x105x18mm	300	drawing no: UHK-UWA-DWA-DEV-003-026
Granite Window 2 sil Unity East	1300x105x18mm	600	drawing no: UHK-UWA-DWA-DEV-003-026
Granite Washroom and kitchen sil Unity East	400x105x18mm	900	drawing no: UHK-UWA-DWA-DEV-003-026
Granite Bathroom (L) Unity East \$ One	720x420x68mm	1080	drawing no: UHK-UBA-DWA-DEV-008-072
Granite Bathroom (R) Unity East & One	720x420x68mm	1080	drawing no: UHK-UBA-DWA-DEV-008-072
Granite Kitchen Counter Unity One	1250x600x18mm	240	drawing no: UHK-UBA-DWA-DEV-008-049 (a)
Granite Breakfast bar Unity One	1250x600x18mm	240	drawing no: UHK-UBA-DWA-DEV-008-049 (b)
Granite Bathroom (L) Unity One	720x420x68mm	480	drawing no: UHK-UBA-DWA-DEV-008-072
Granite Bathroom (R) Unity One	720x420x68mm	480	drawing no: UHK-UBA-DWA-DEV-008-072